



EAST ELEVATION

SCALE 1/8"=1'

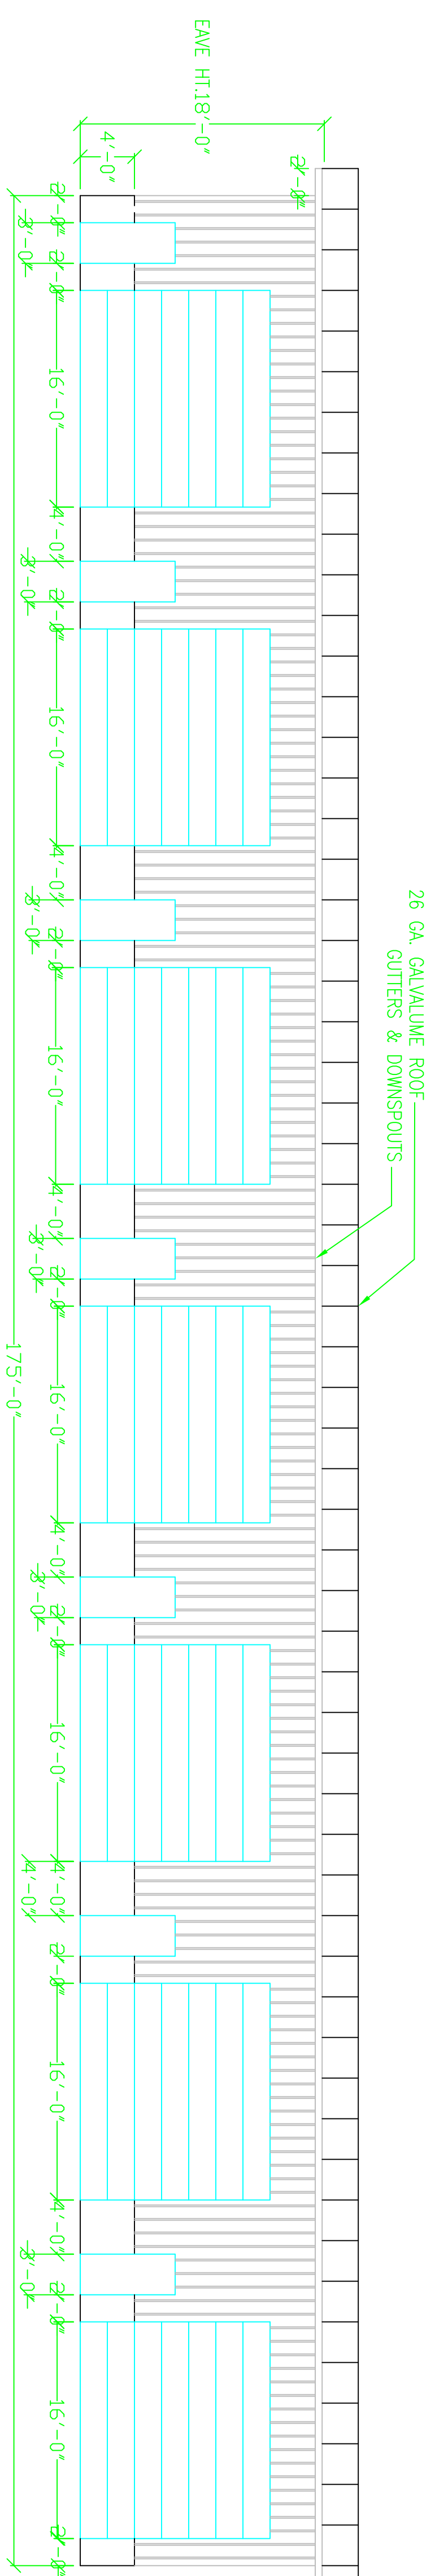


WEST ELEVATION

SCALE 1/8"=1'

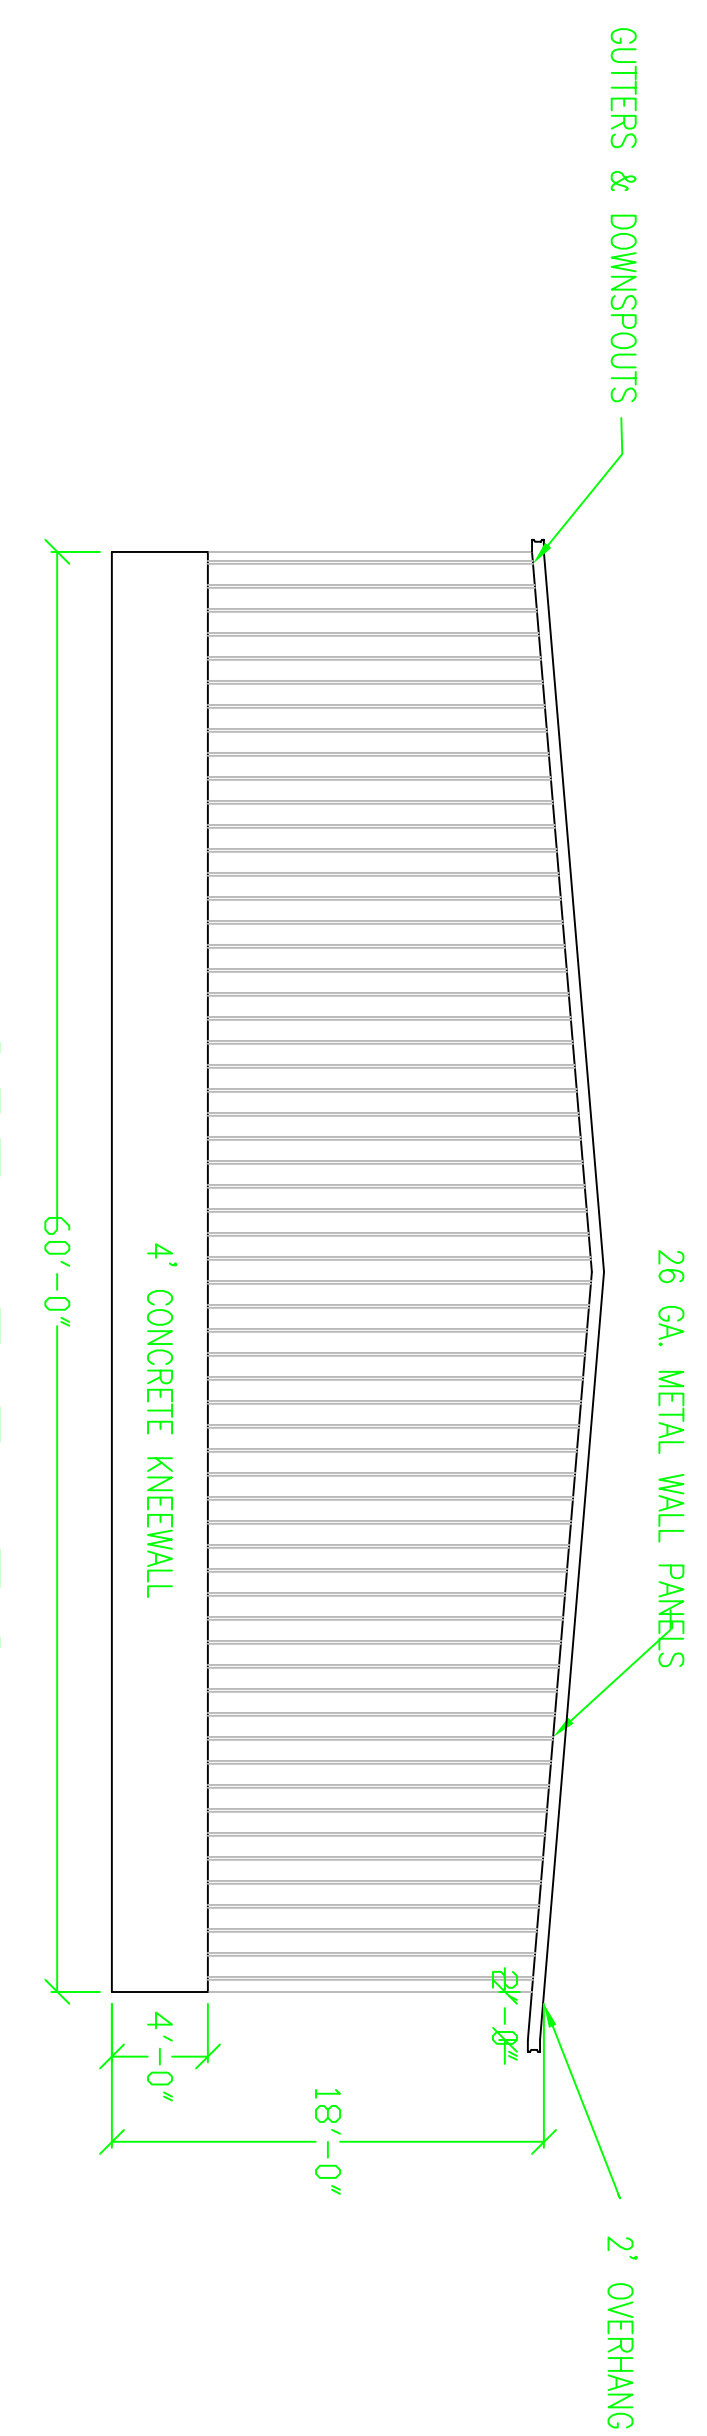


NORTH ELEVATION

SCALE 1/8"=1'

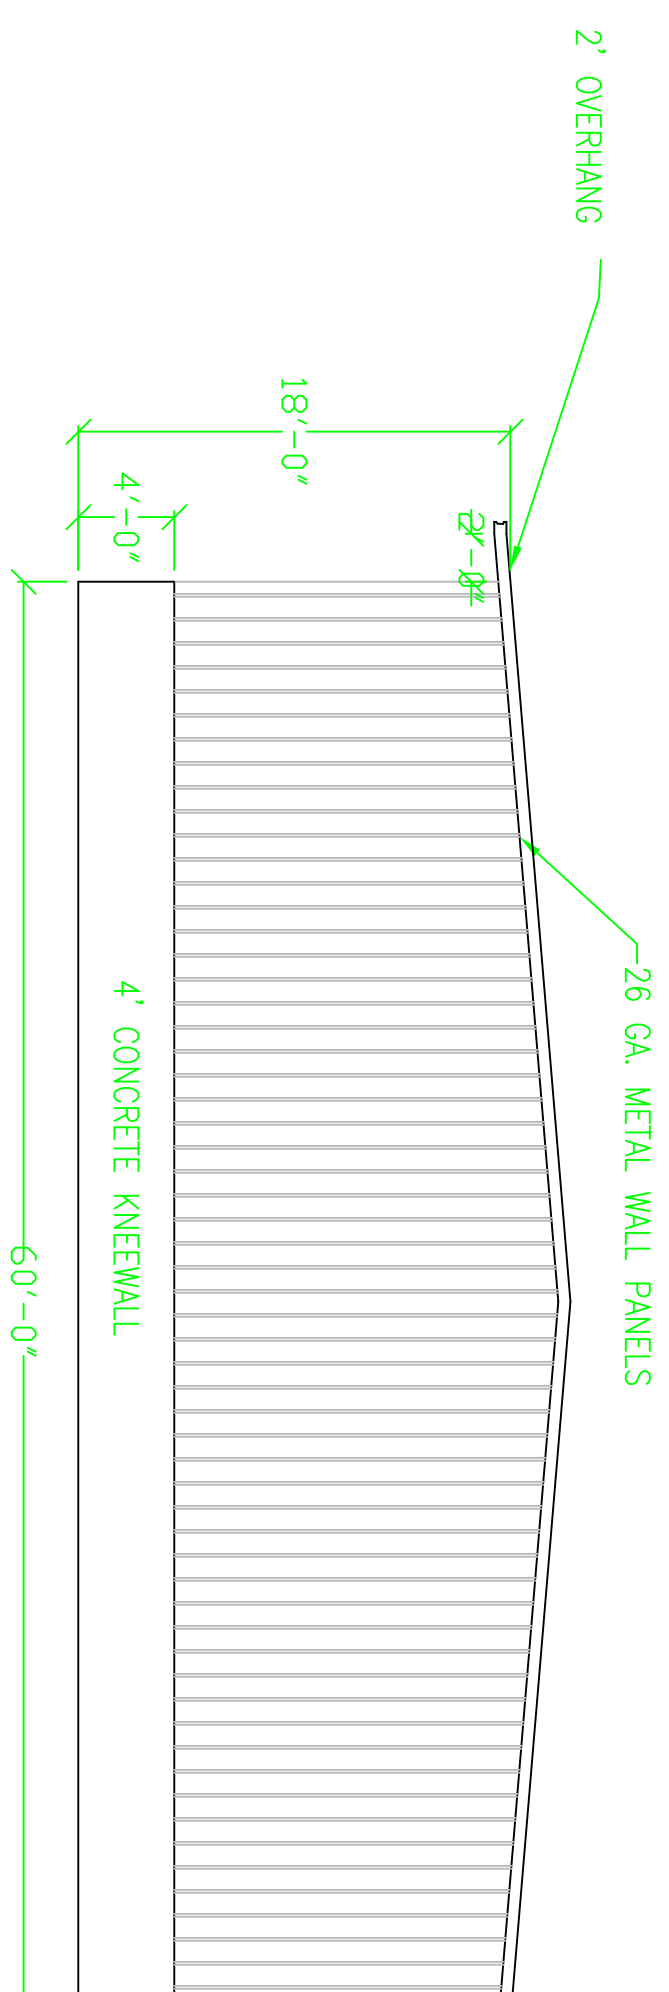

SOUTH ELEVATION

SCALE 1/8"=1'

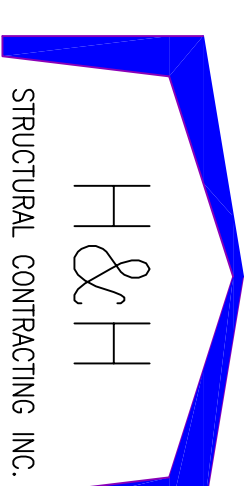

STRUCTURAL CONTRACTING INC.

INDIAN CREEK REAL ESTATE HOLDINGS LLC
 2520 ROSS MILLE RD
 ROSS, OHIO

H&H STRUCTURAL CONTRACTING INC.

3245 PROFIT DR.
 FAIRFIELD, OHIO 45014
 513-874-8764 FAX 513-874-8767

NEW FACILITY FOR
GENERAL CONTRACTOR

SHEET TITLE:
ELEVATIONS

SCALE: 1/8"=1'

DRAWN BY: GARY HART

CHECKED BY:

DATE: 1-15-2018

SHT. NO. A 2 OF