



EAST ELEVATION

SCALE 1/8"=1'

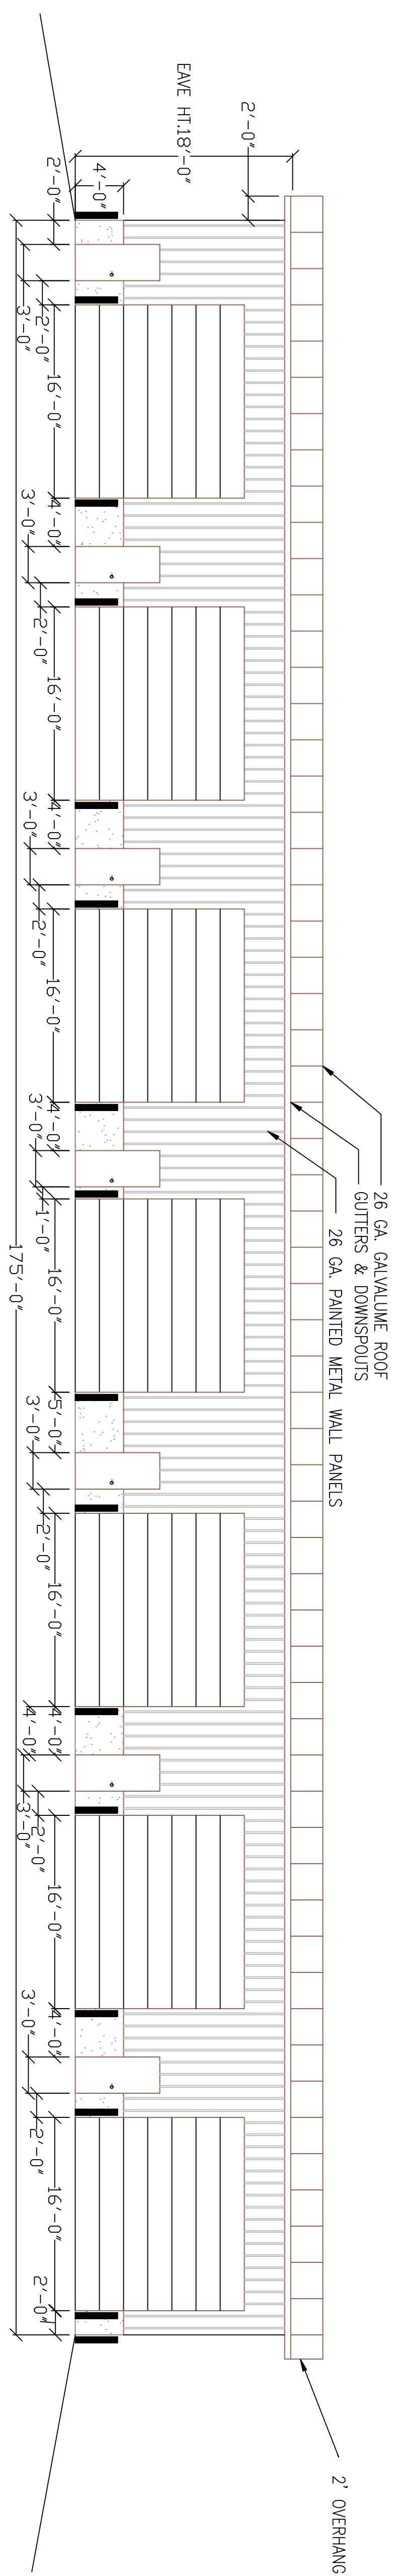


WEST ELEVATION

SCALE 1/8"=1'

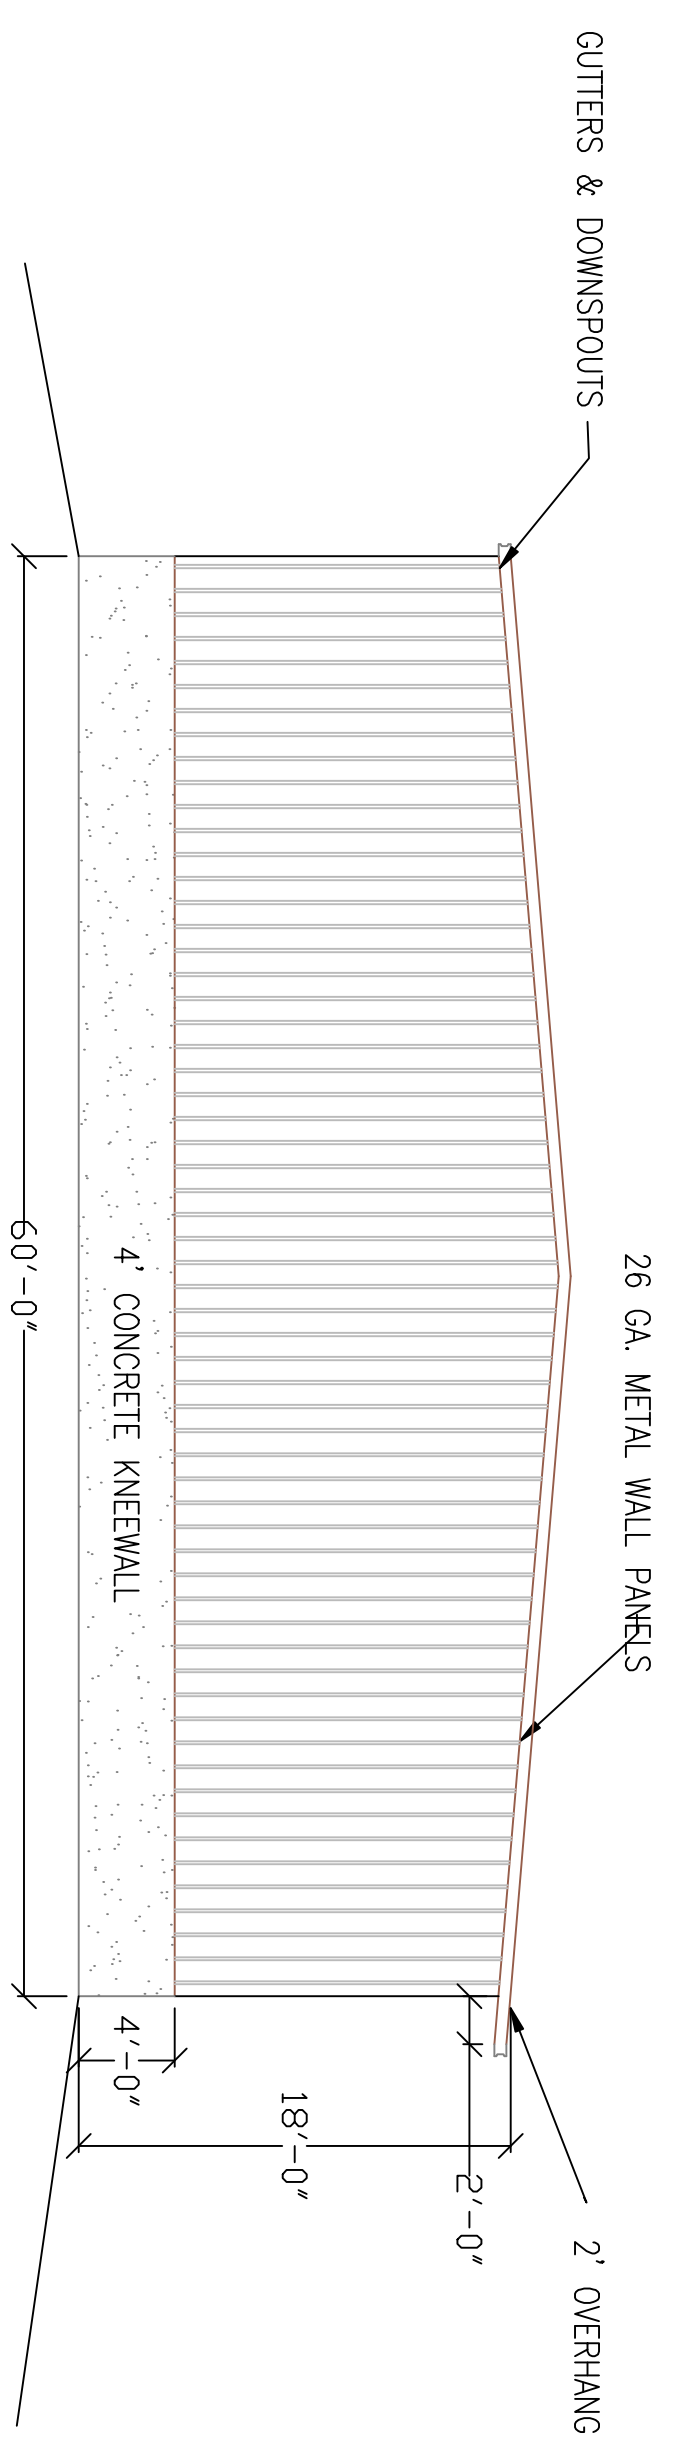

NORTH ELEVATION


SCALE 1/8"=1'

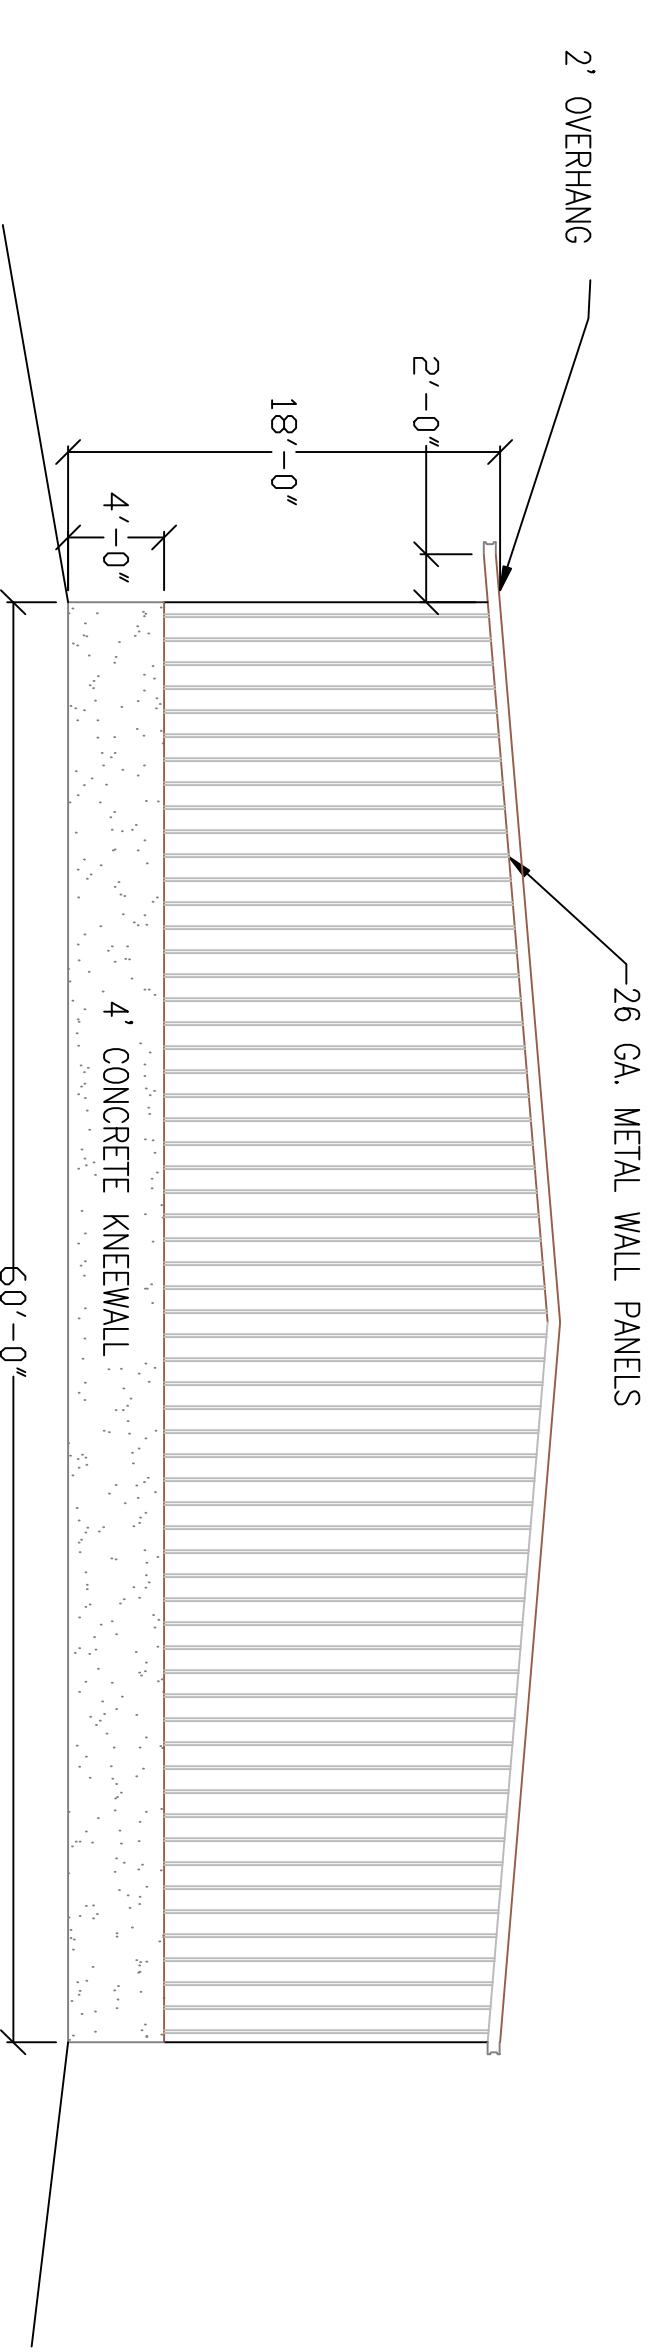


SOUTH ELEVATION

SCALE 1/8"=1'

2 WORKING DAYS
BEFORE YOU DIG
CALL TOLL FREE 1-800-362-2764
OHIO UTILITIES PROTECTION SERVICE

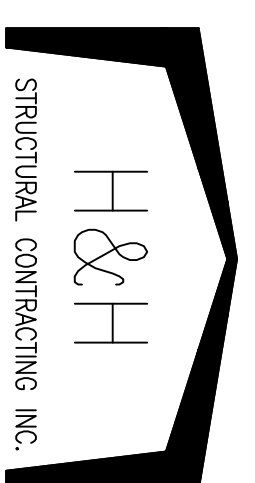


ISSUED/REVISIONS

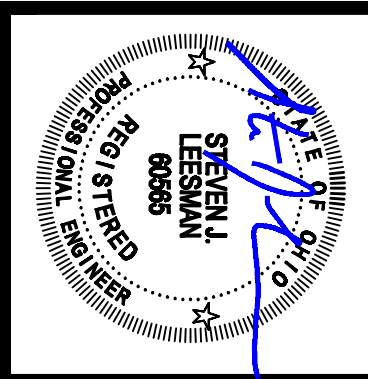

INDIAN CREEK REAL ESTATE HOLDINGS LLC
2524 ROSS MILLVILLE RD ROSS, OHIO

LEESMAN ENGINEERING & ASSOC.
ENGINEERING, SURVEYING, PLANNING
2720 TOPIC HILLS, CINCINNATI, OHIO 45248 513/417-0420

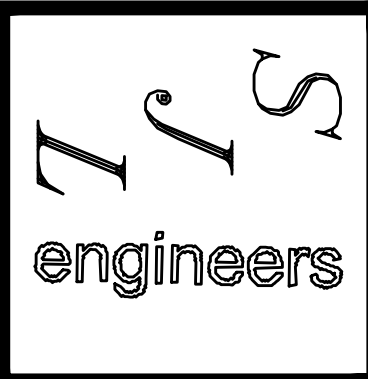

DRAWING TITLE

ELEVATION PLAN
SCALE: 1/8"=1'

PROJ. NO.	DATE
	3/1/19
DRAWN SILL	CHECKED SILL

DRAWING NO.
A1.1